



BONUS ROOM
SCALE: 1/4" = 1'-0"



FLOOR PLAN
SCALE: 1/4" = 1'-0"

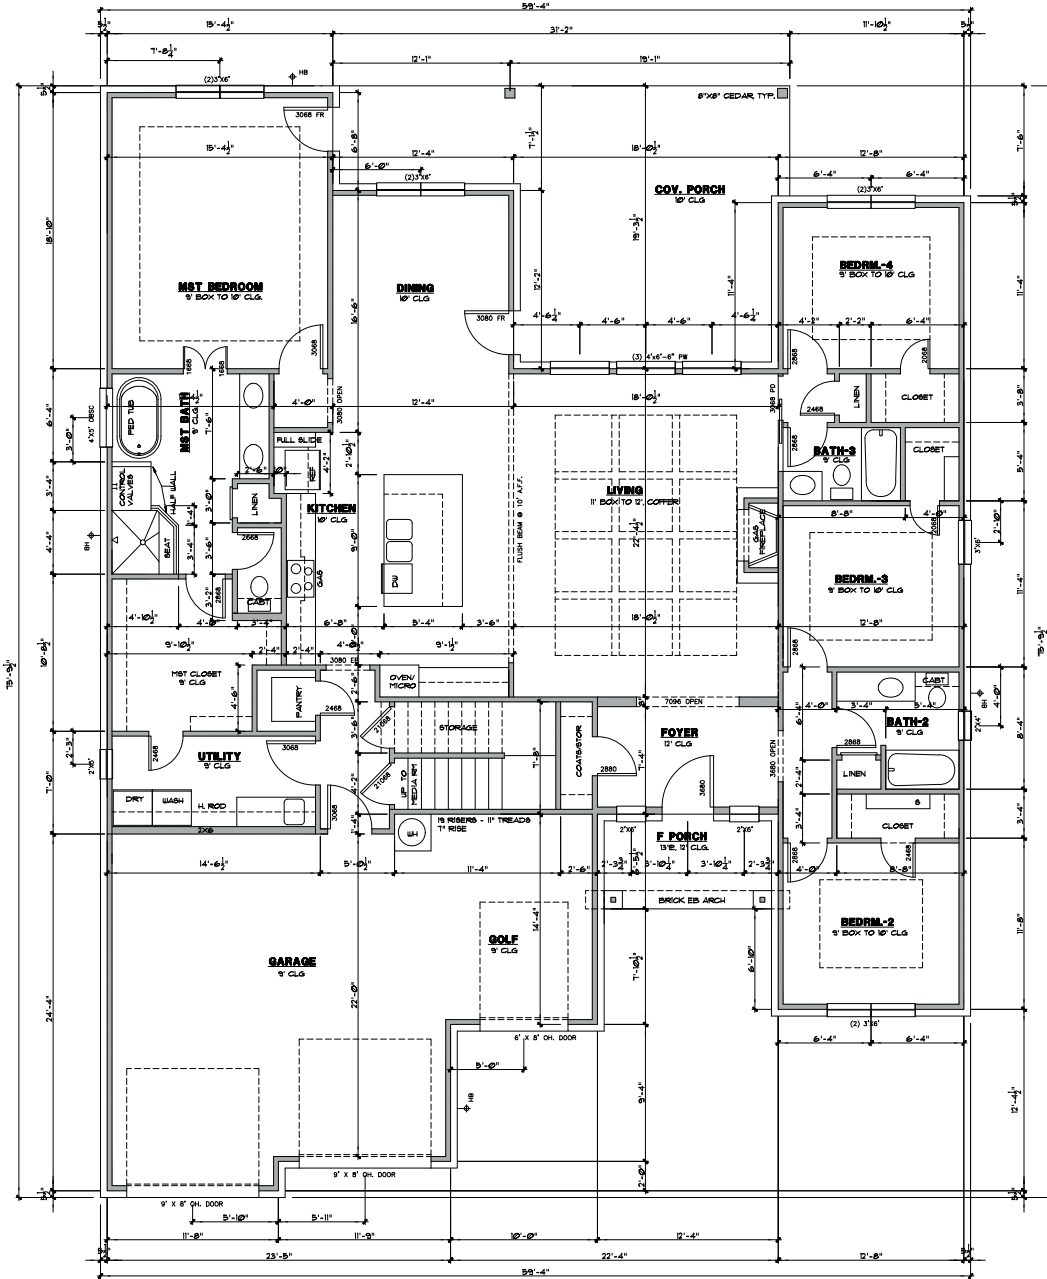

These architectural drawings have been prepared for use by the client and are for architectural purposes only. The contractor shall be responsible for all other related engineering design and specifications are the responsibility of the contractor. The contractor shall be responsible for obtaining all necessary permits and for ensuring that the drawings will be the responsibility of the owner. All building codes should be confirmed to. All work shall be performed by the contractor performing the respective work.

HARBOR LAKES
LOT 25
104 SPIETH

RESIDENTIAL PLANS
to be built by:
ROCK RIDGE HOMES, LLC

THE AUDREY

AREA CALCULATIONS	
1st FLOOR	2552 S.F.
BRICK LEDGE	107 S.F.
BONUS RM.	489 S.F.
T. LIVING	3148 S.F.
BALCONY	311 S.F.
F. PORCH	68 S.F.
B. PORCH	437 S.F.
GARAGE	734 S.F.
TOTAL SLAB	3875 S.F.

DATE: 06/18/20	SHEET NO.
	A-3