


"The Palmer"



REAR ELEVATION

SCALE: 1/4" = 1'-0"

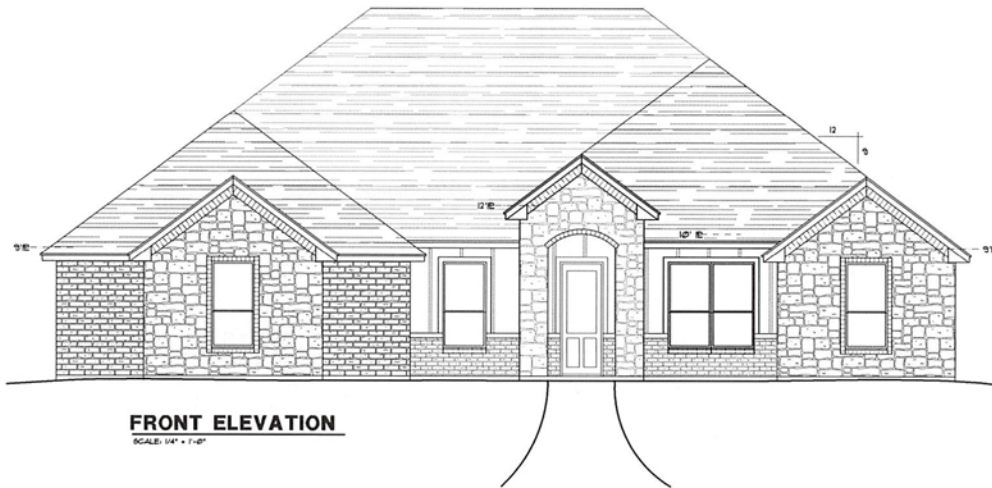

FRONT ELEVATION

SCALE: 1/4" = 1'-0"

These architectural drawings have been prepared for use by the architect and are for architectural purposes only. They do not constitute, and shall not be construed as, a contract. All other related engineering design and construction documents shall be read in conjunction with these drawings. Compliance to these drawings shall be the responsibility of the contractor or his authorized general contractor. Local building codes shall be noted by the contractor performing the respective work.

COUNTY ROAD 1006
GODLEY, TX

RESIDENTIAL PLANS
to be built by:
ROCK RIDGE HOMES

AREA CALCULATIONS

FRAMED	2265 S.F.
BRICK LEDGE	59 S.F.
LIVING	2324 S.F.
F. PORCH	43 S.F.
B. PORCH	155 S.F.
GARAGE	662 S.F.
BRICK LEDGE	33 S.F.
TOTAL SLAB	3217 S.F.

TOTAL SLAB 3217 S.F.

	SHEET NO.
	A-1
DATE: 04/15/21	